


**Elevation A-A View from Walker Street**  
**Scale 1:200@A3**

**HOSKINS RESERVE, RHODES**  
**Concept Design**  
**Nov-2018**

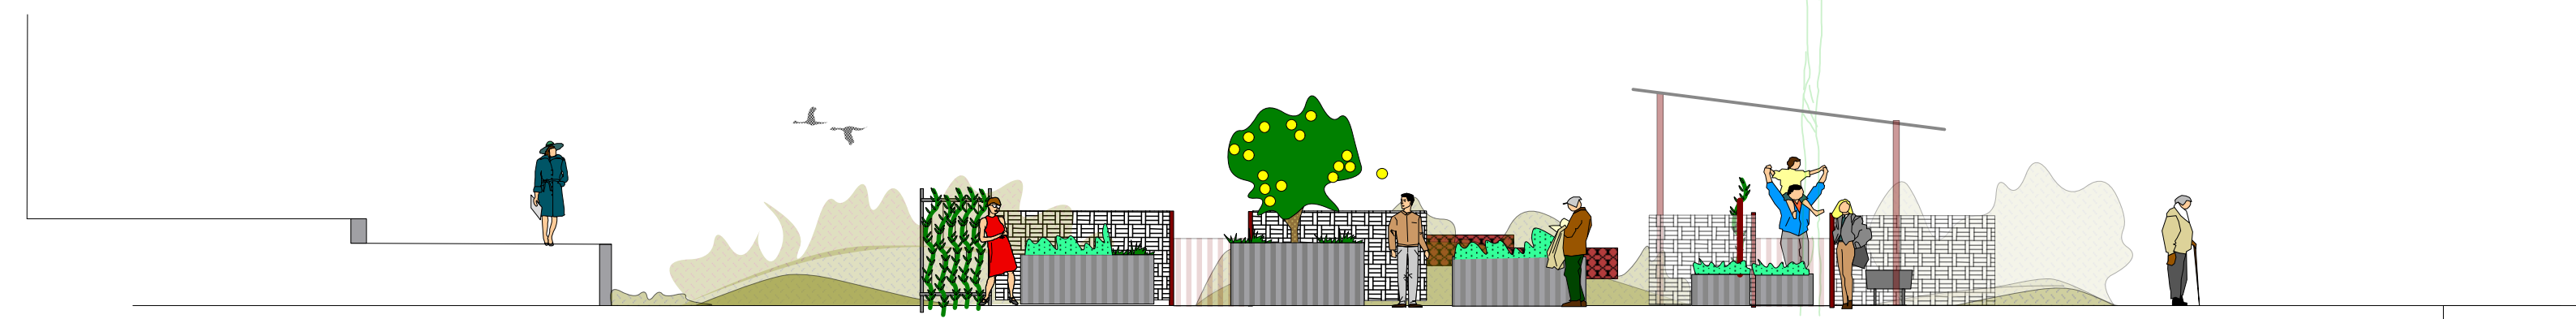

**Sectional Elevation B-B View from inside the community garden**  
**Scale 1:200@A3**